




# PASADENA

GLASS SHOWER ENCLOSURE BY-PASS DOOR



## ELEVATION

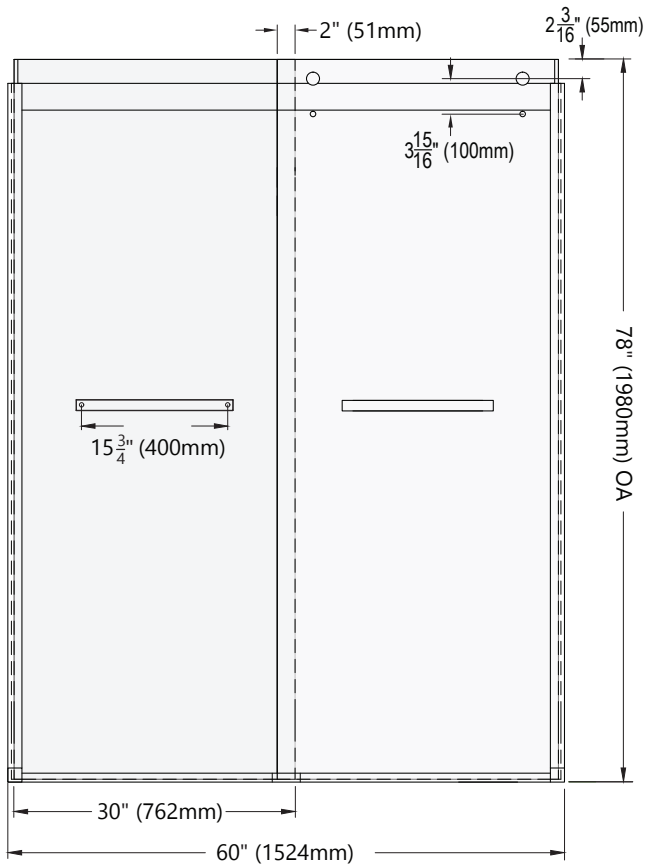

Available Finishes: Matte Black  Polished  Brushed  Satin Brass 

Custom finishes available

Architectural  
Concepts

O (888) 248 2724  
E info@archconceptsllc.com

18505 Longs Way  
Parker, CO 80134

[archconceptsllc.com](http://archconceptsllc.com)

## HARDWARE



## INCLUDED INSTALLATION HARDWARE




# PASADENA

GLASS SHOWER ENCLOSURE BY-PASS DOOR

SIDE ELEVATION

DIMENSIONS

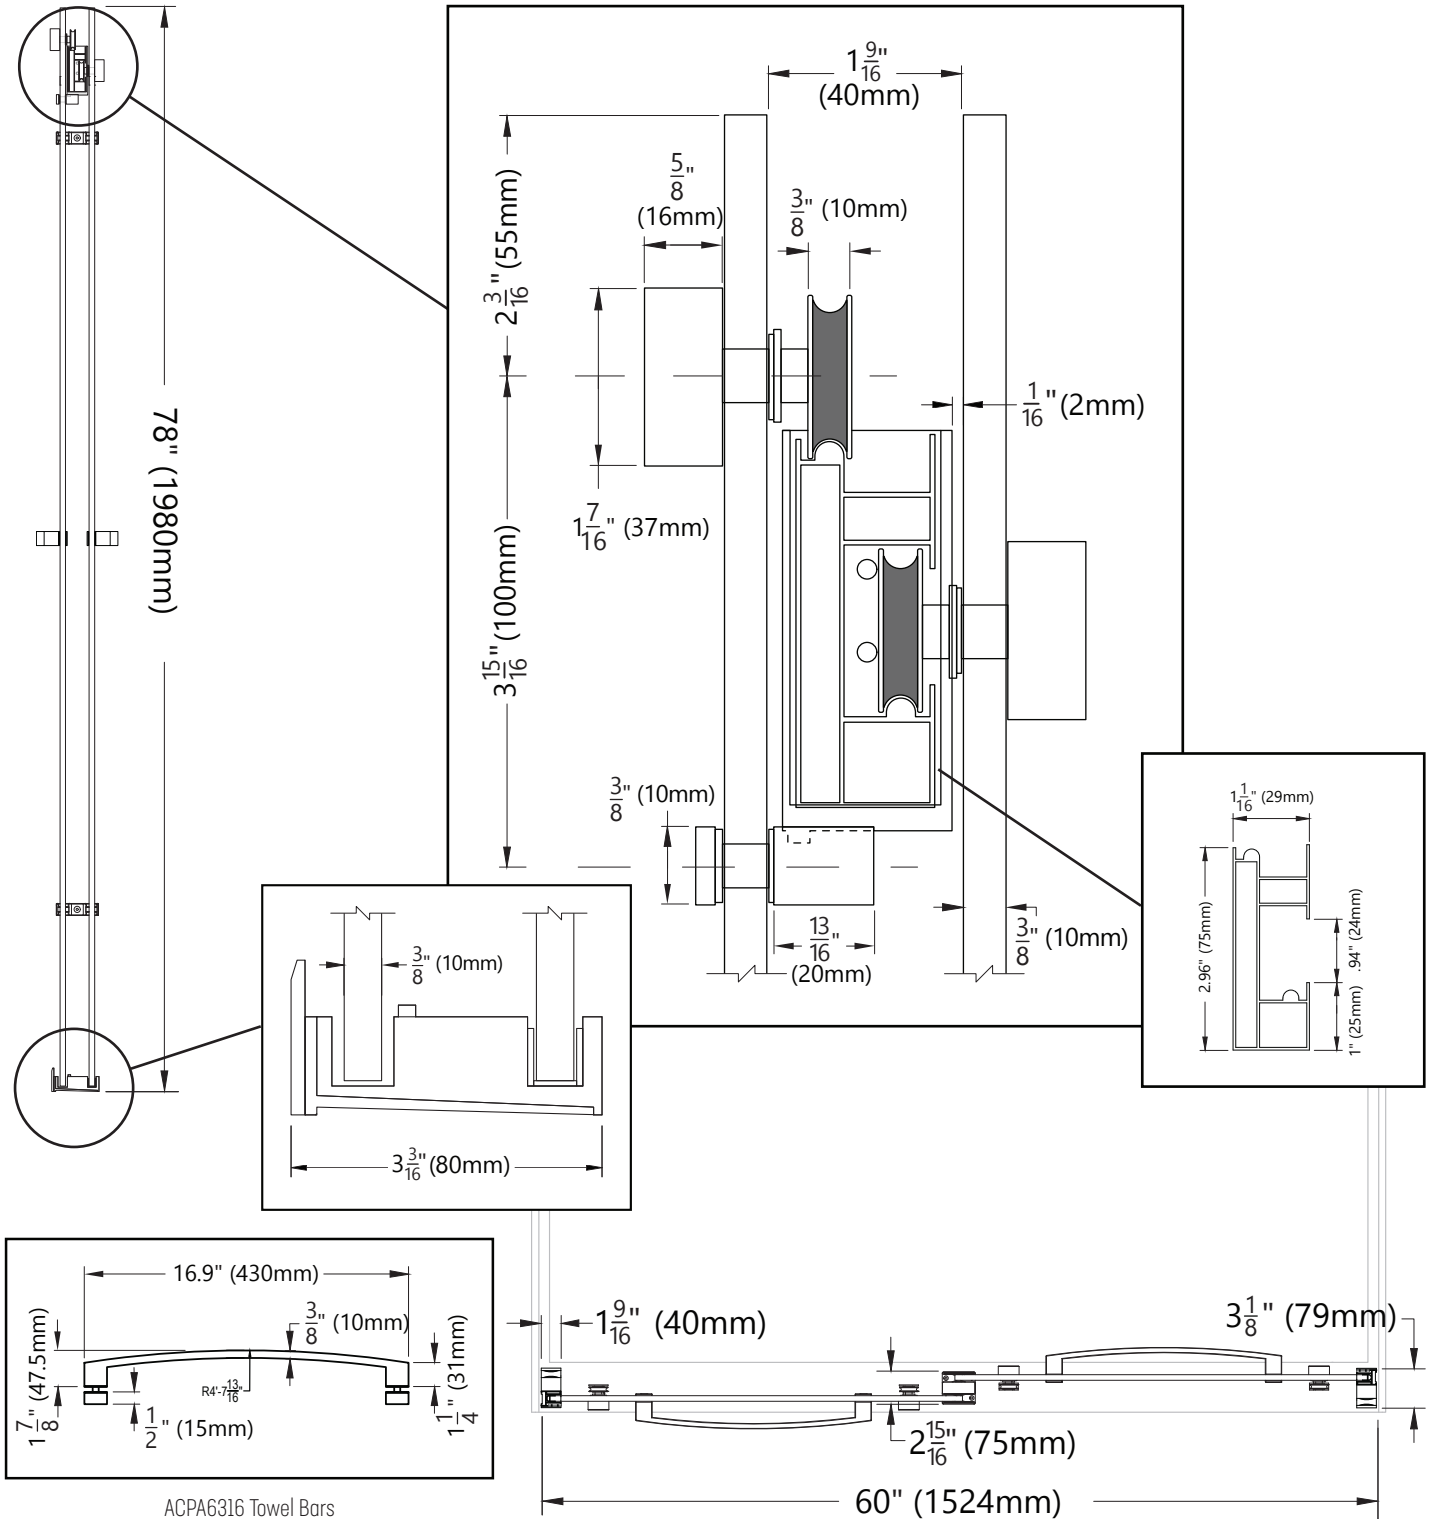

**Architectural Concepts**

(888) 248 2724 | (720) 259 5358 | info@archconceptsllc.com | 18505 Longs Way, Parker, CO 80134 | archconceptsllc.com

<https://www.archconceptsllc.com/products/shower-enclosures/sliding-by-pass/>

Page 2 of 2

Revised 04-07-23